


1413/36

SCALE: 1" = 60'

TRACT NO. 53072

IN THE CITY OF LOS ANGELES, STATE OF CALIFORNIA

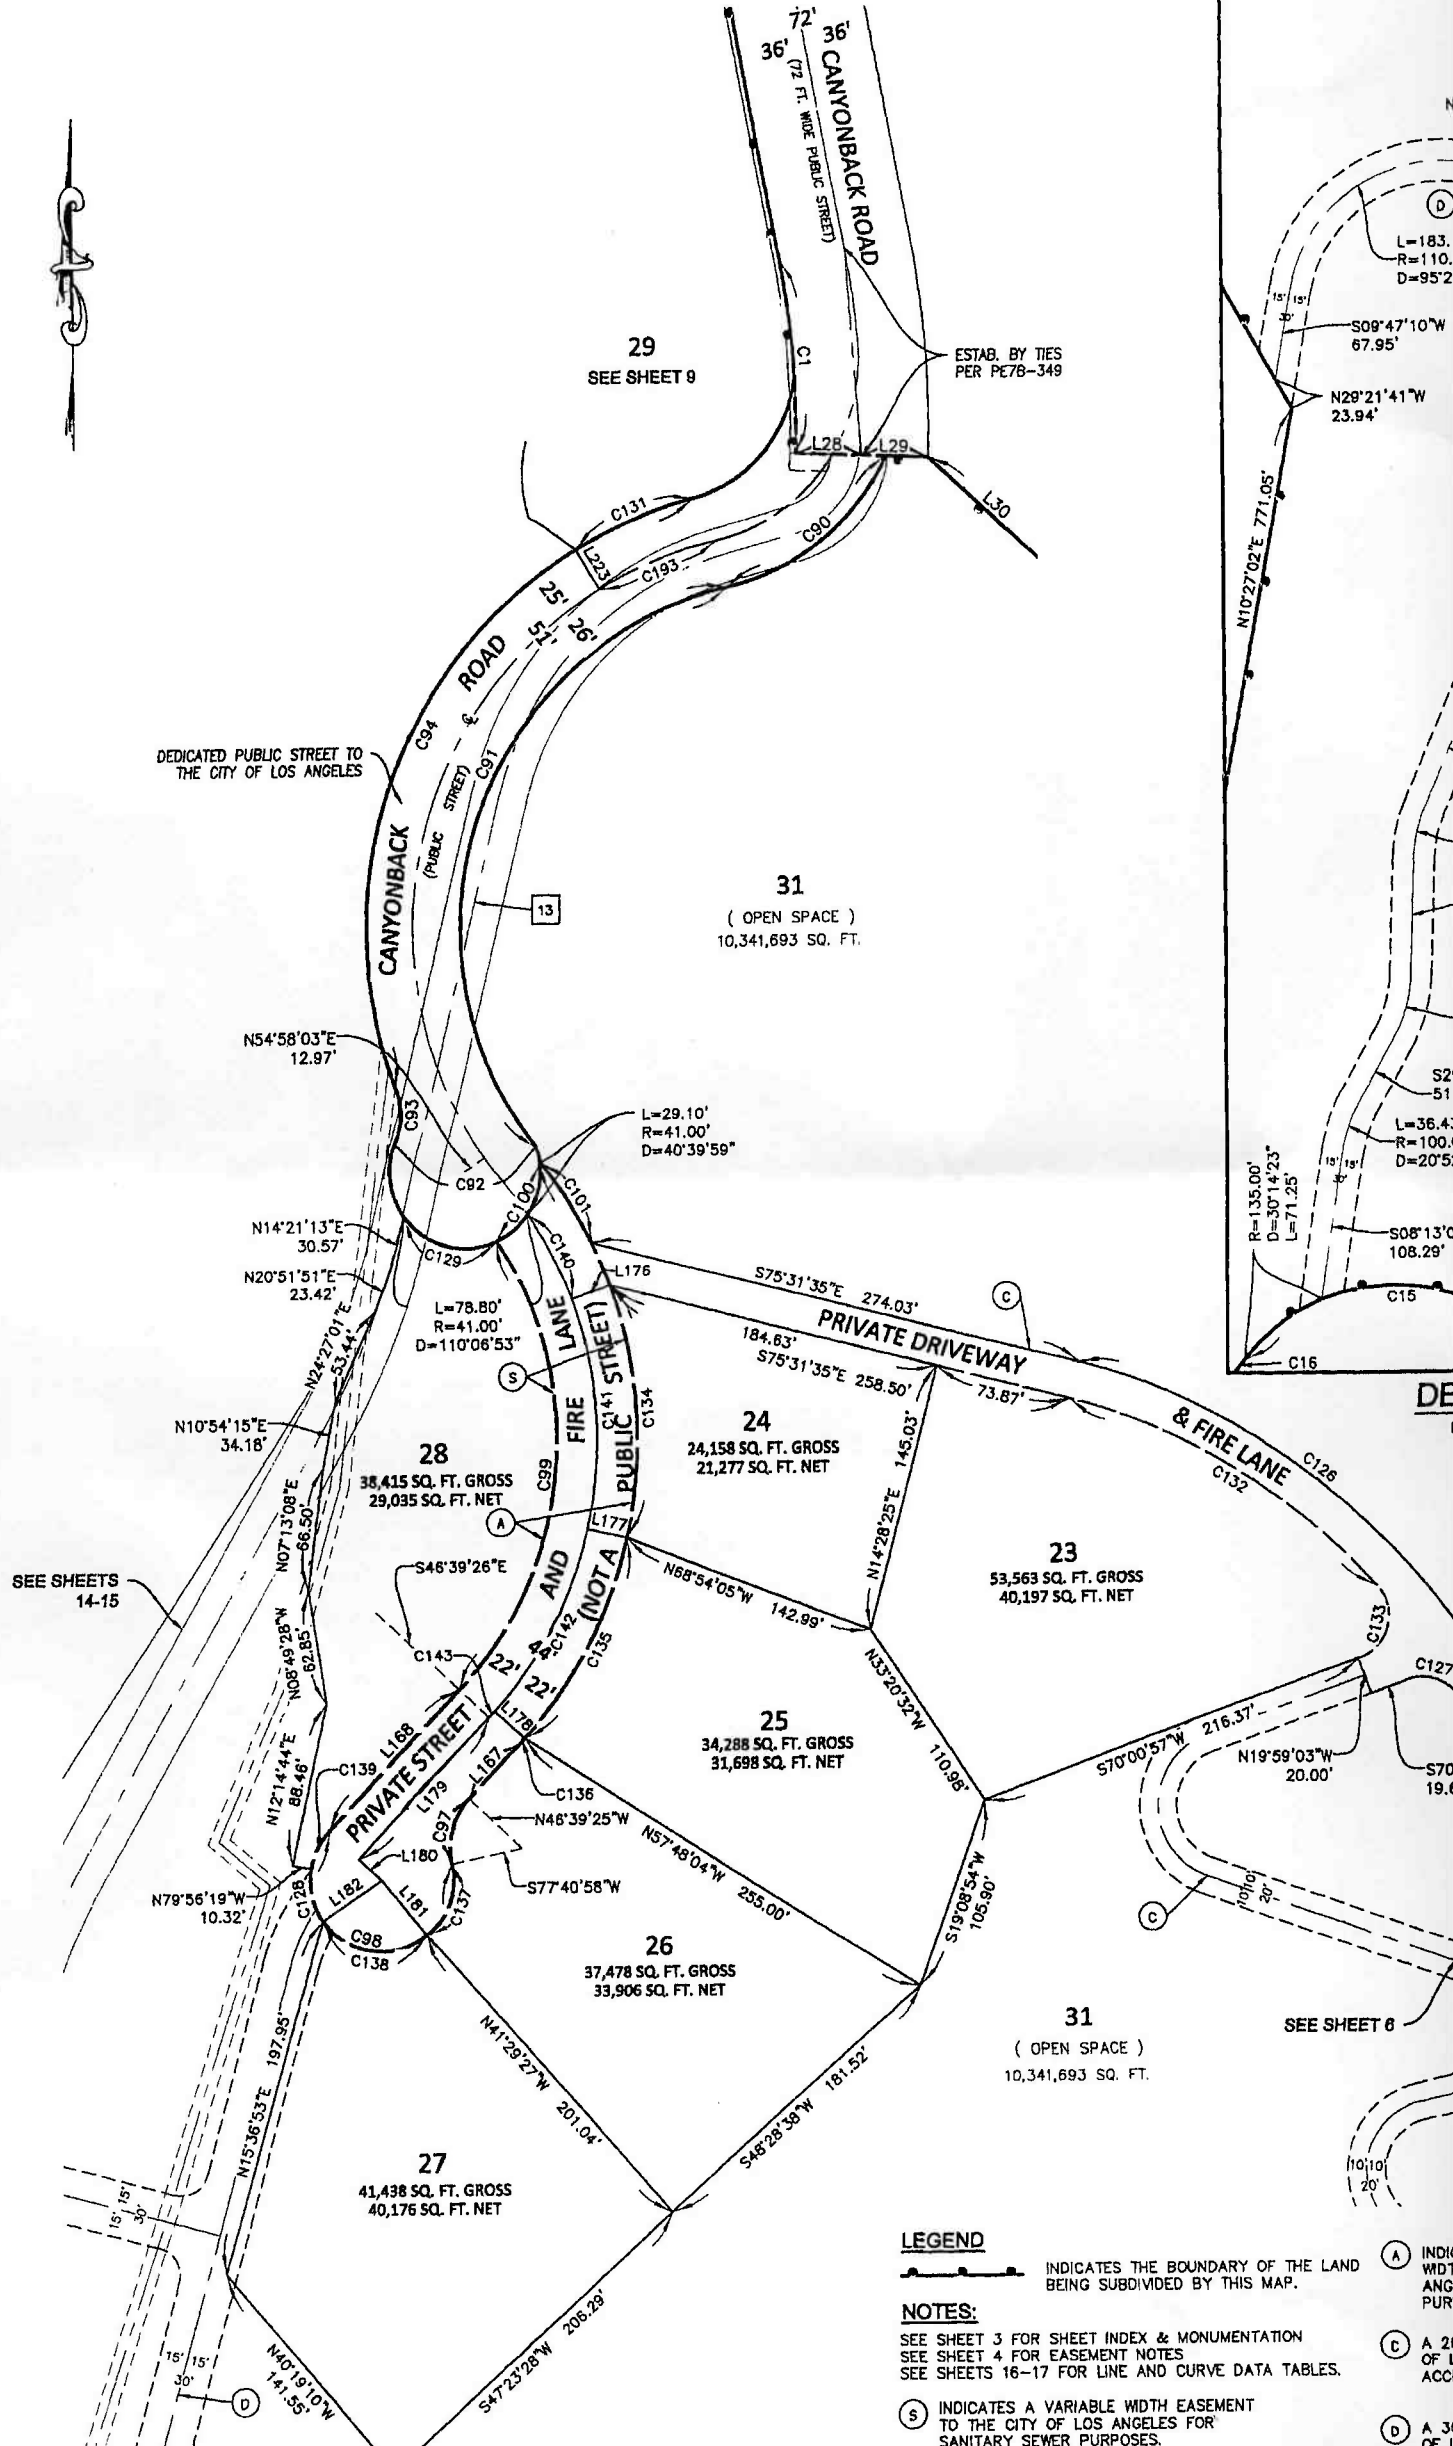

LEGEND

INDICATES THE BOUNDARY OF THE LAND BEING SUBDIVIDED BY THIS MAP.

NOTES:

SEE SHEET 3 FOR SHEET INDEX & MONUMENTATION
SEE SHEET 4 FOR EASEMENT NOTES
SEE SHEETS 16-17 FOR LINE AND CURVE DATA TABLES.

(S) INDICATES A VARIABLE WIDTH EASEMENT TO THE CITY OF LOS ANGELES FOR SANITARY SEWER PURPOSES.

(A) INDICATES THE LOCATION OF AN ANGLE POINT OF A CURVE

(C) A 2" OF L ACCI

(D) A 3" OF L